




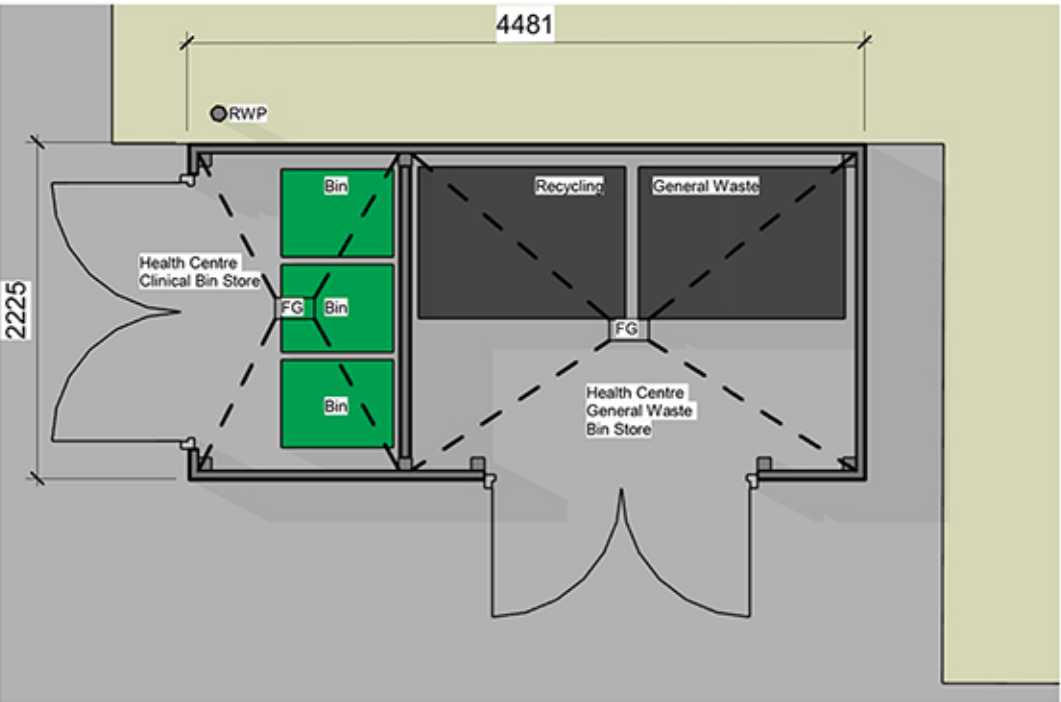


Health Centre Bin Store Plan
1 : 50

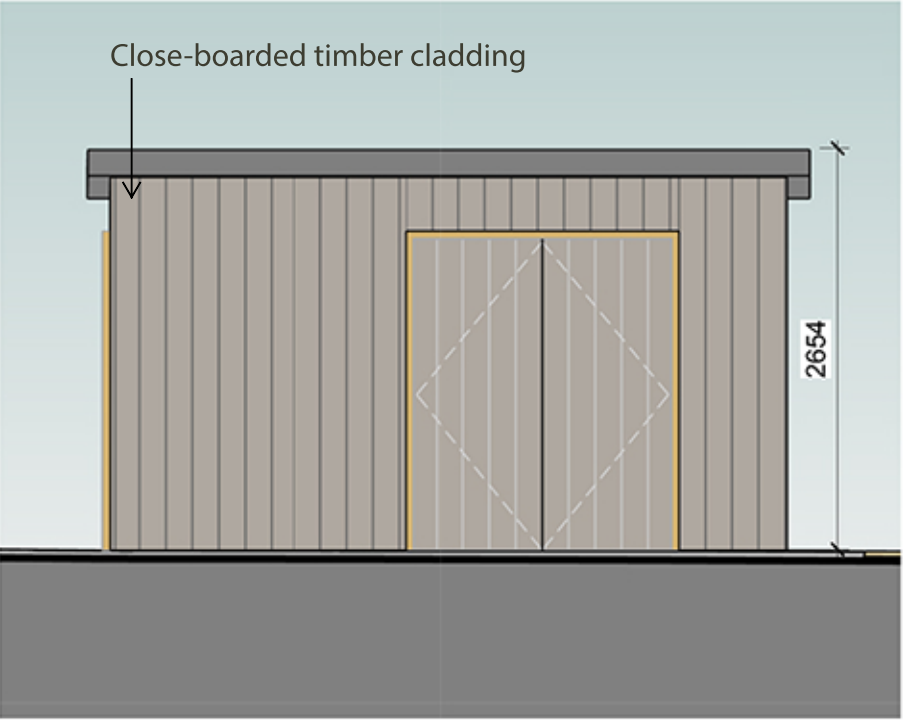

HC Bin Store - Front Elevation
1 : 50

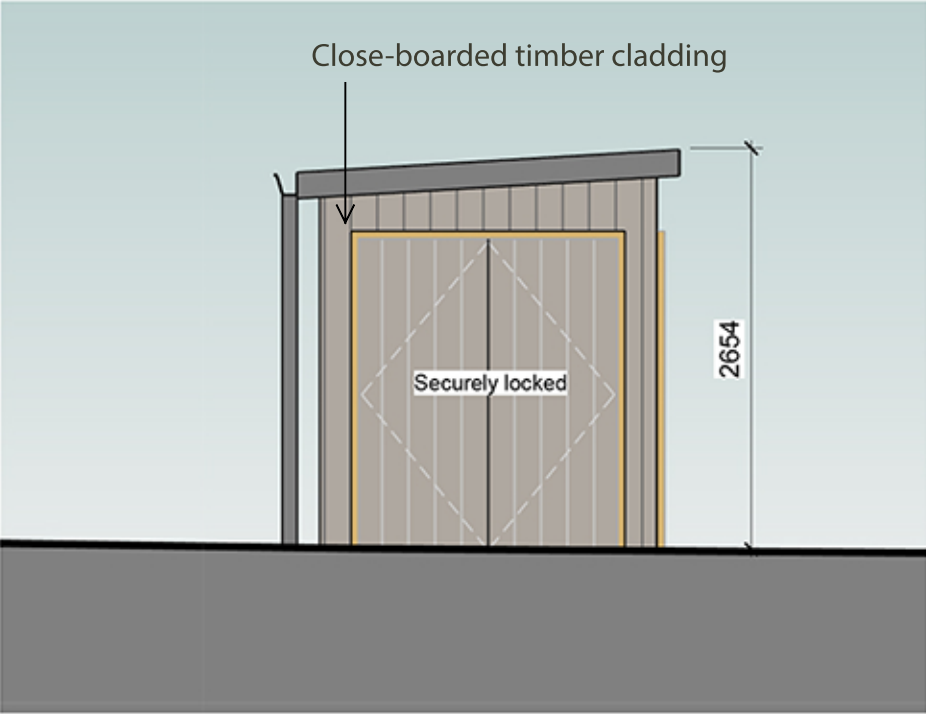

HC Bin Store - Side Elevation
1 : 50

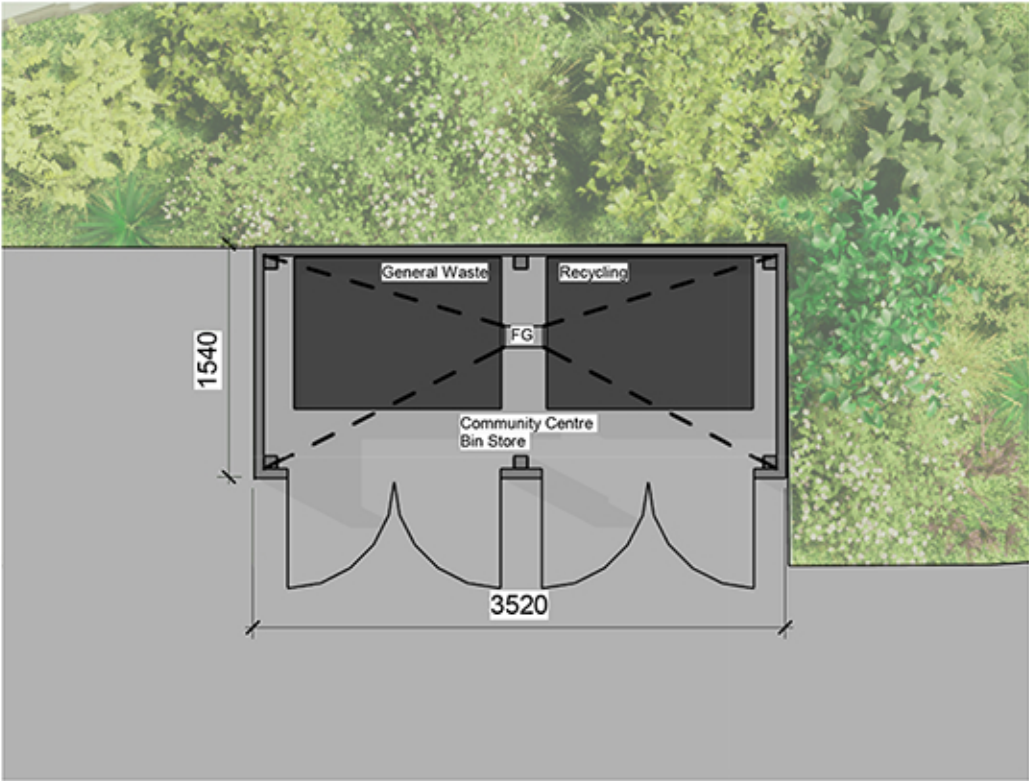

Community Centre Bin Store Plan
1 : 50




CC - Bin Store Front Elevation
1 : 50



CC - Bin Store Side Elevation
1 : 50

Note:
All levels and dimensions are to be checked on site.
This drawing is to be read in conjunction with all relevant consultants' requirements, drawings and specifications.
Any discrepancies between consultants' drawings to be reported to the Contract Administrator before any relevant work commences.

Notes

 

Rev	Date	Description	Drawn	Checked	Issue Purpose
P01	03.10.24	Planning Issue.	EZ	SC	

PLANNING		Mayfield Community and Health Centre Wealden District Council	
		Proposed Bin Stores	
		Scale 1 : 50 @ A2	Dwg Ref P2048-MBA-ZI-XX-D-A-1009-P01

MILLERBOURNE
ARCHITECTS

332 Kingsway
Hove East Sussex
BN3 4QW
t: 01273 411399
design@miller-bourne.co.uk