



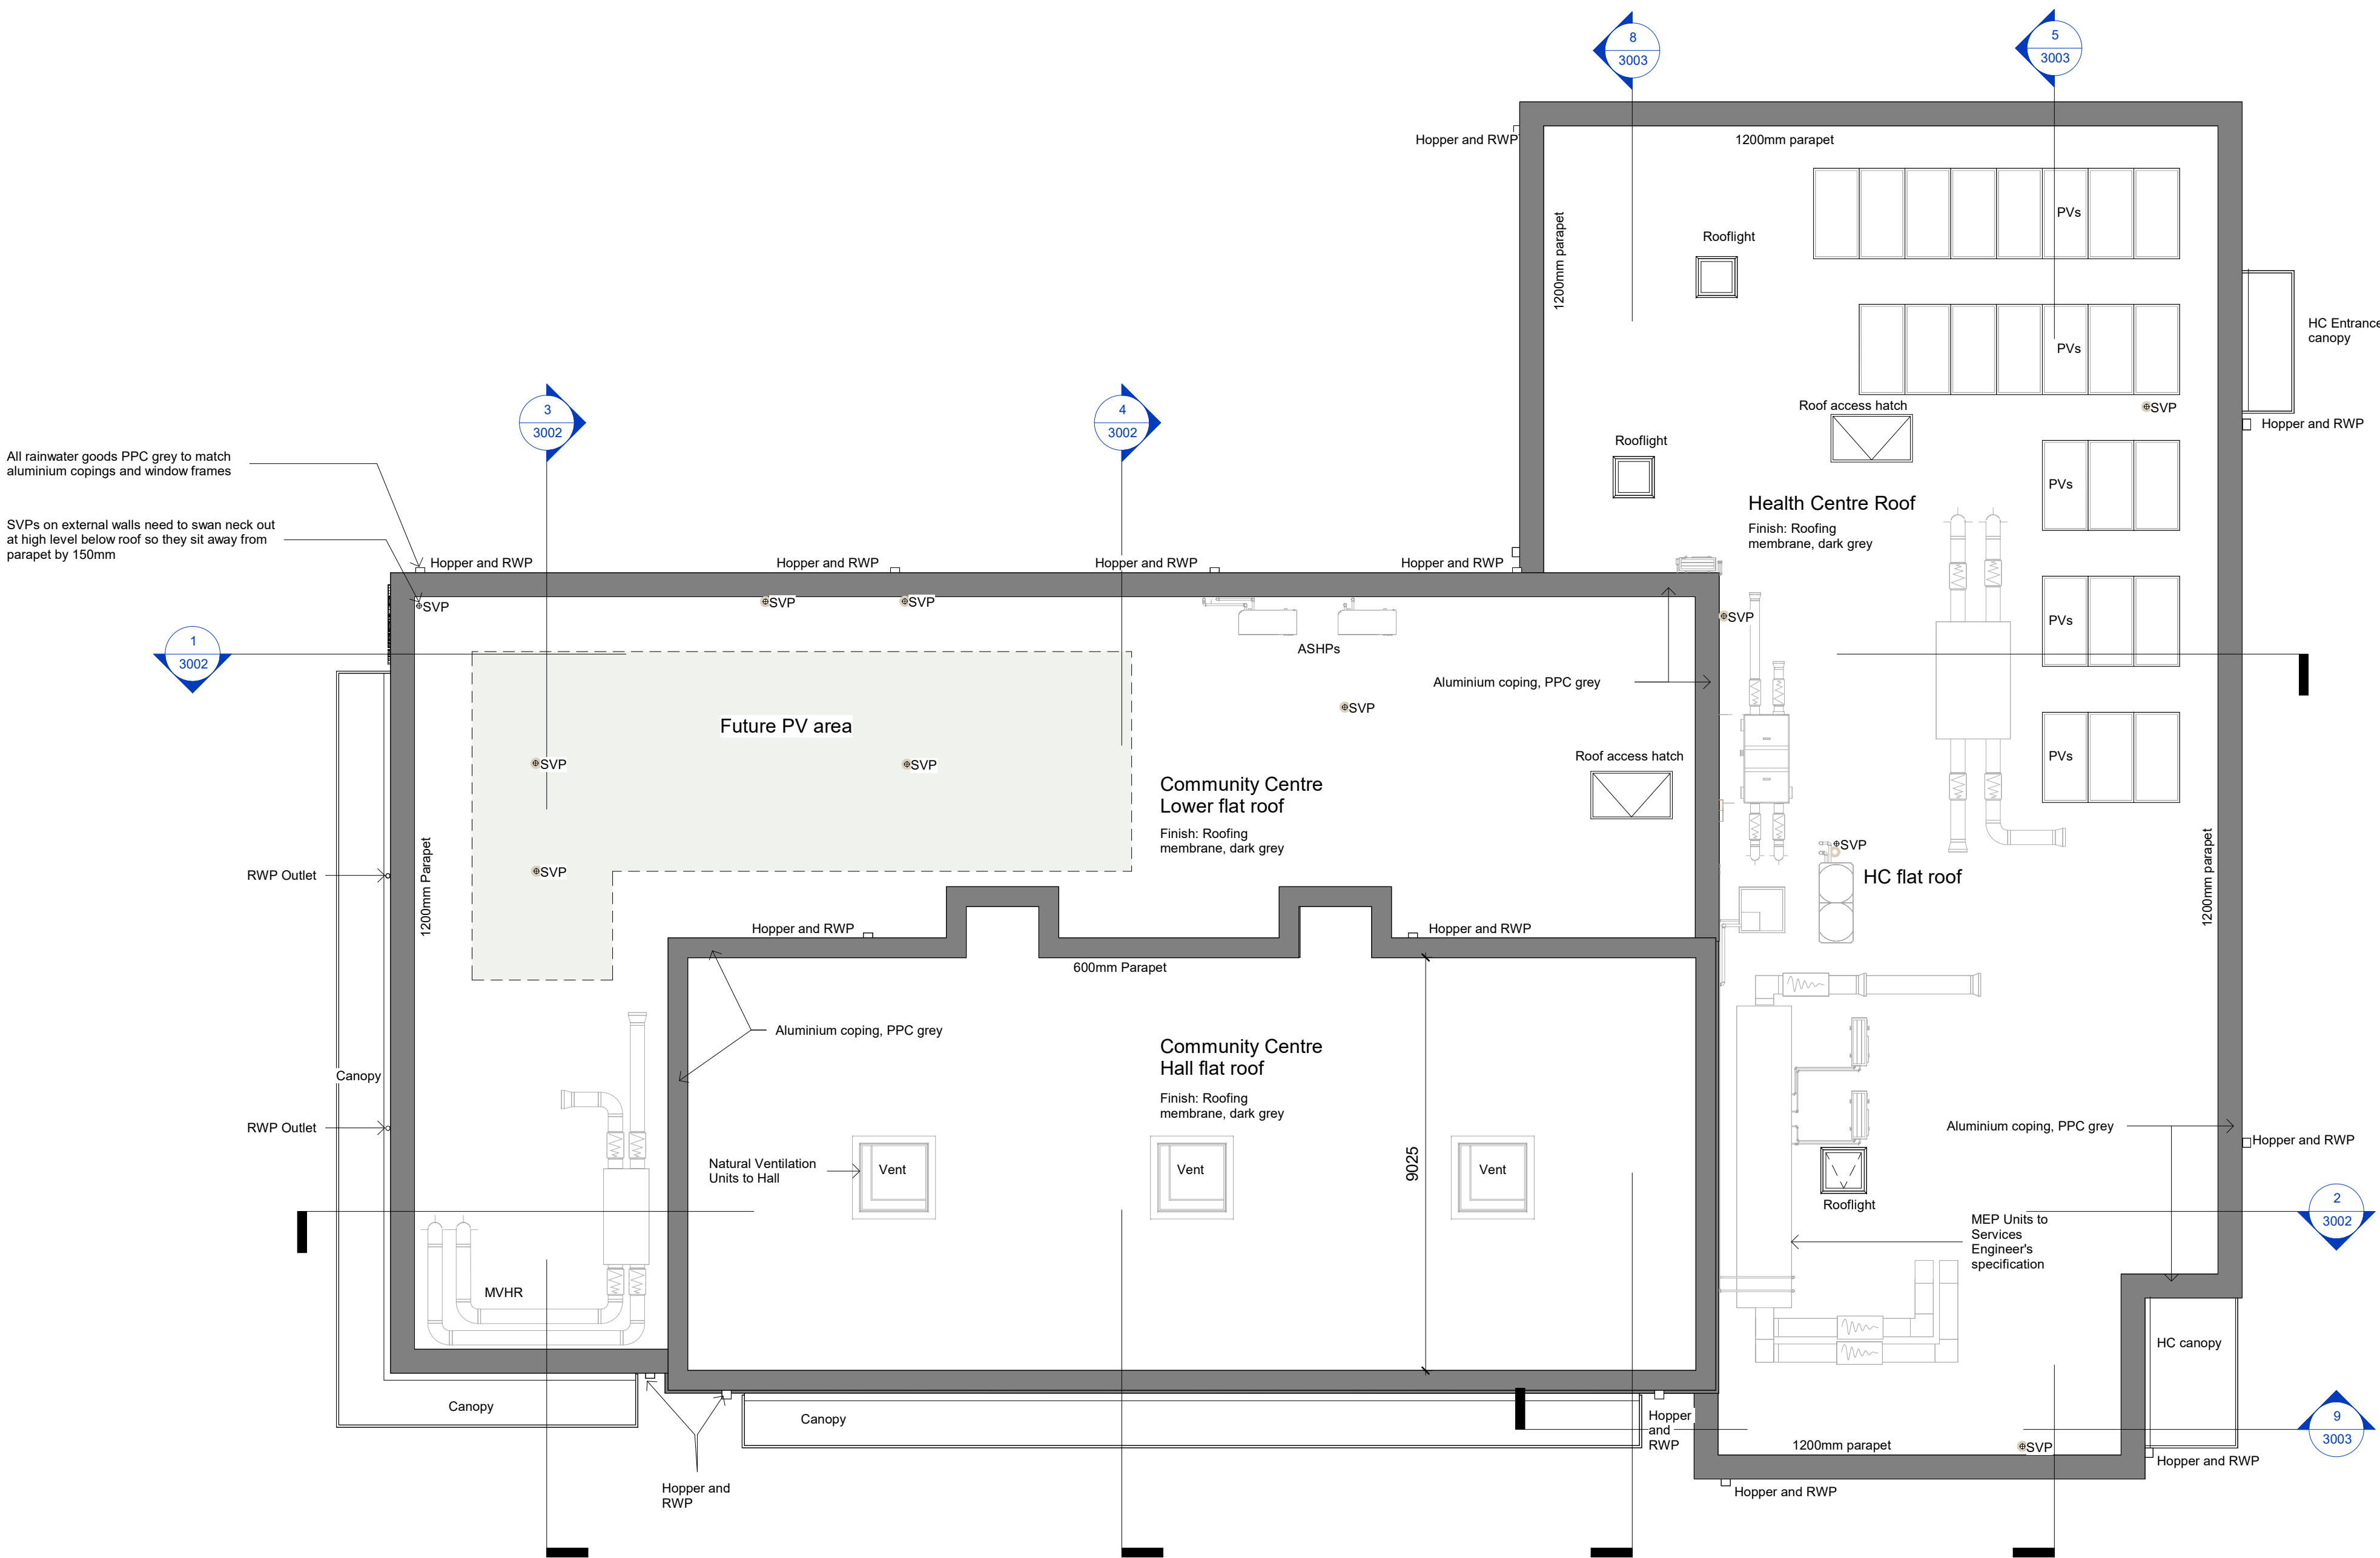

Proposed GA Roof Plan
1 : 100

Note:
Do not scale this drawing. All levels and dimensions are to be checked on site. This drawing is to be read in conjunction with all relevant consultants' requirements, drawings and specifications. Any discrepancies between consultants' drawings to be reported to the Contract Administrator before any relevant work commences.

Notes

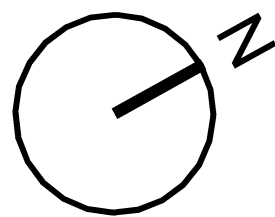

Rev	Date	Description	Drawn	Checked	Issue Purpose
P01	18.10.24	First Issue	SC	PJH	

PLANNING	Mayfield Community and Health Centre Wealden District Council	
	Proposed GA Roof Plan (Planning)	
	Scale 1 : 100@ A1	Dwg Ref P2048-MBA-ZZ-RF-D-A-1052-S1-P01

**MILLER
BOURNE
ARCHITECTS**

332 Kingsway
Hove
East Sussex
BN3 4QW
T:01273 411399
design@miller-bourne.co.uk
www.miller-bourne.co.uk