


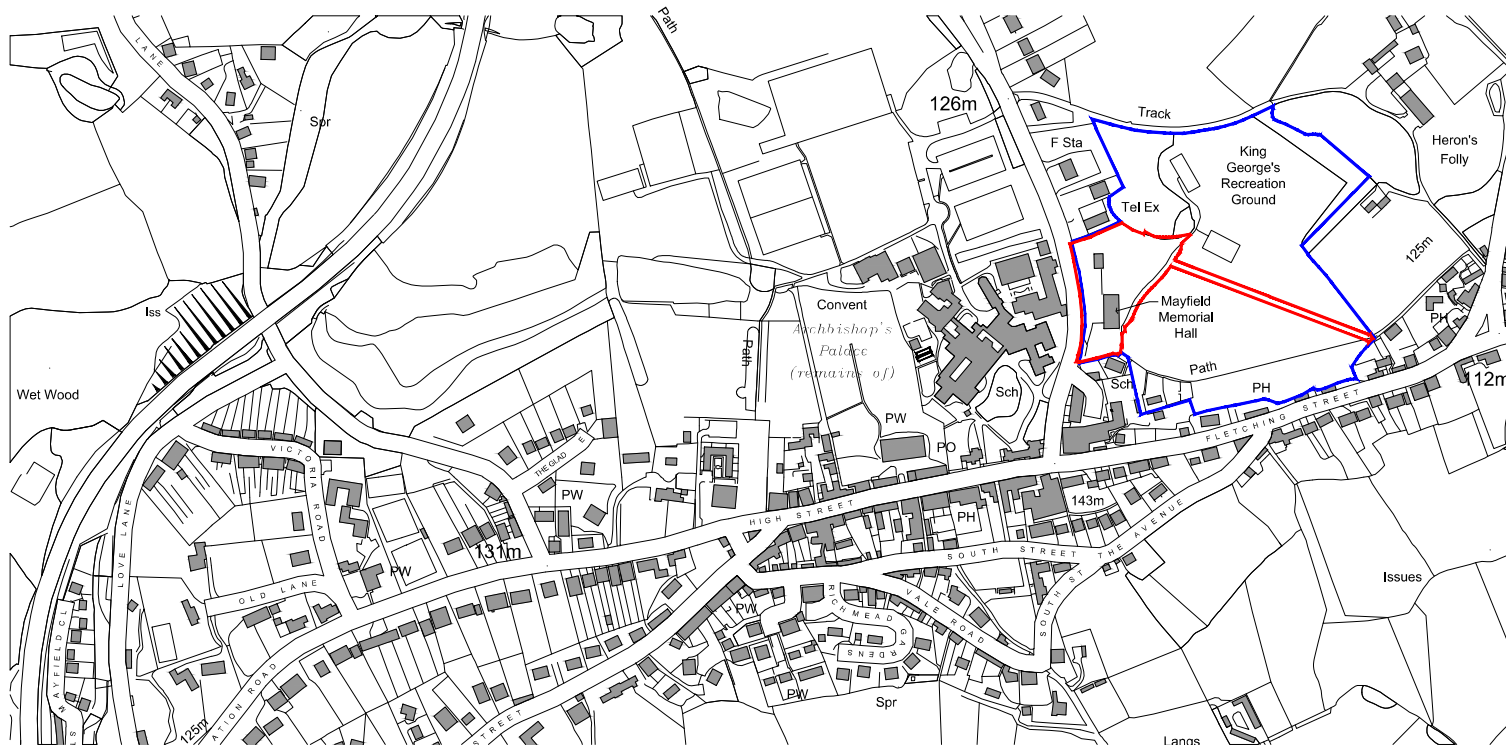

Ordnance Survey, (c) Crown Copyright 2024. All rights reserved. Licence number 100022432

Note:
Do not scale this drawing. All levels and dimensions are to be checked on site. This drawing is to be read in conjunction with all relevant consultants' requirements, drawings and specifications. Any discrepancies between consultants' drawings to be reported to the Contract Administrator before any relevant work commences.

Copyright: 2023 Miller Bourne ©

Notes



- Site Boundary
- Ownership Boundary

Rev	Date	Description	Drawn	Checked	Site
P01	03.05.24	Initial issues	SC	PJM	
P02	26.06.24	CS entered west to include Jubilee Wood	SC	PJM	
P03	04.10.24	Jubilee Wood area omitted	SC	PJM	

PLANNING

Mayfield Community and Health Centre
Wealden District Council

Site Location Plan

MBA ref: 4862

Scale: 1:2500 @ A1

Drawing Reference: P2048-MBA-ZZ-XX-D-A-1000

Rev: P03

MILLER
BOURNE
ARCHITECTS

332 Kingsway
Hove
East Sussex
BN3 4QW
T:01273 411399
design@miller-bourne.co.uk
www.miller-bourne.co.uk