




Section 1 N-S
1 : 100

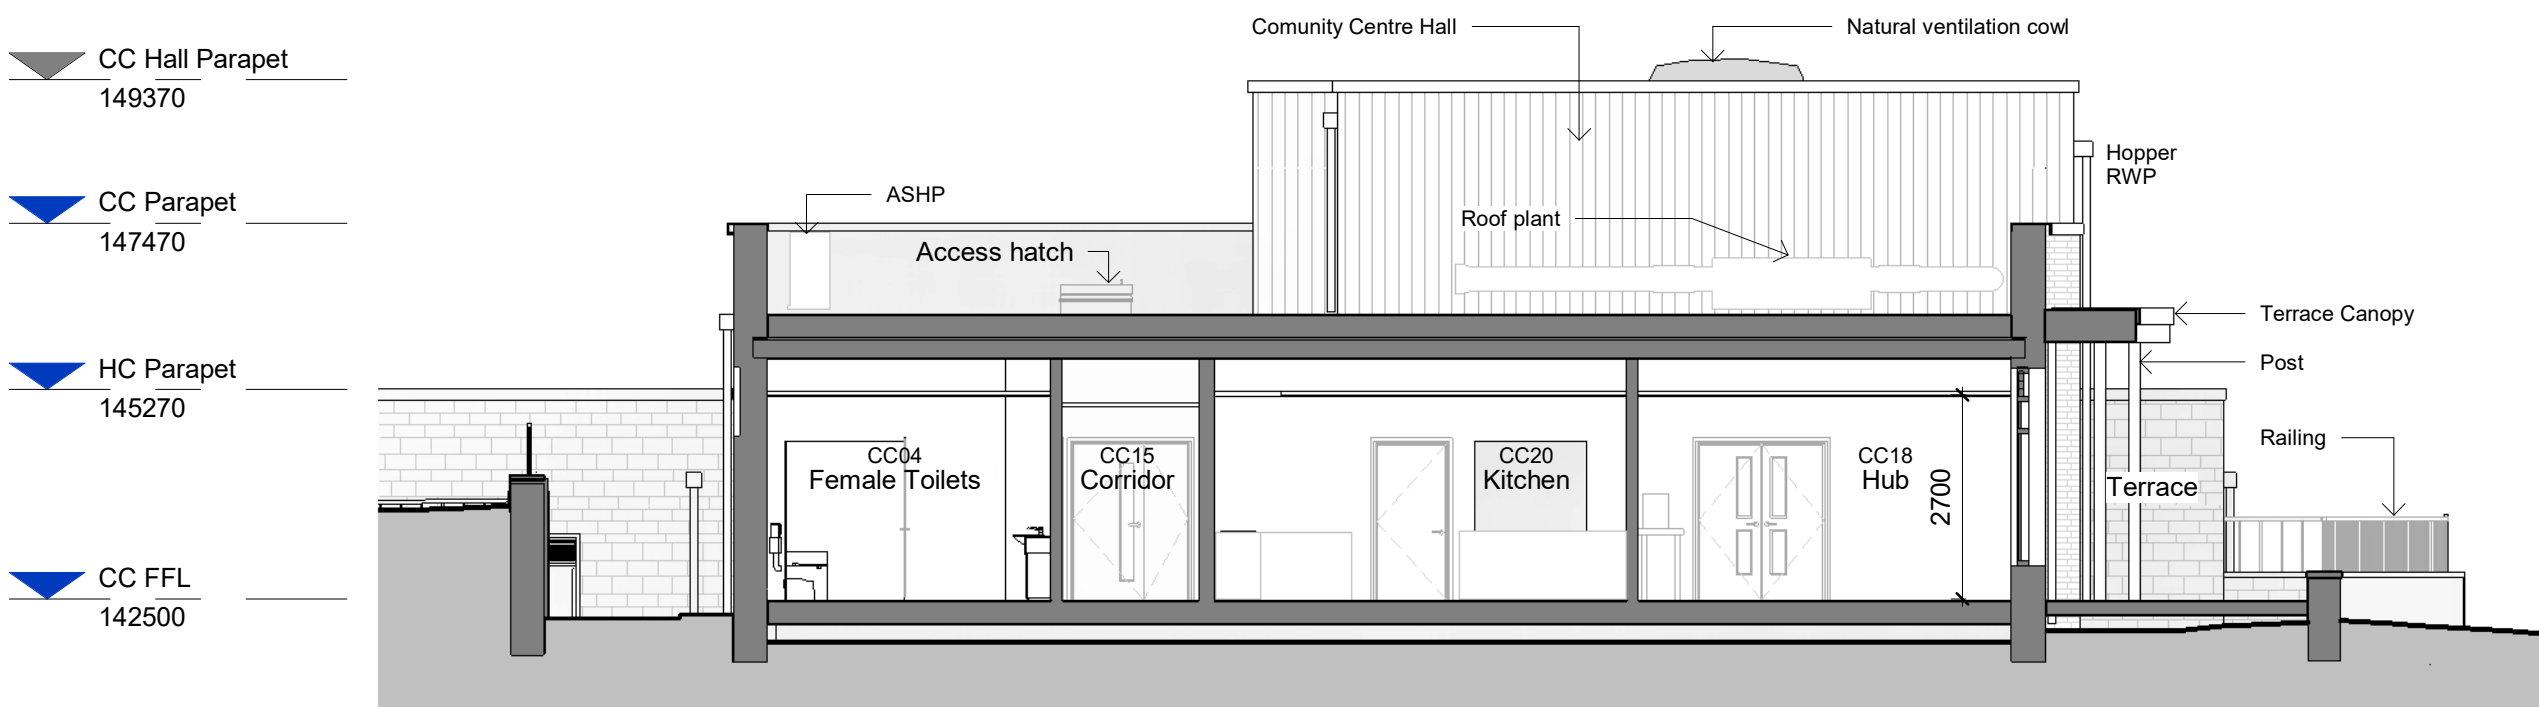

Section 3 W-E Community Centre
1 : 100

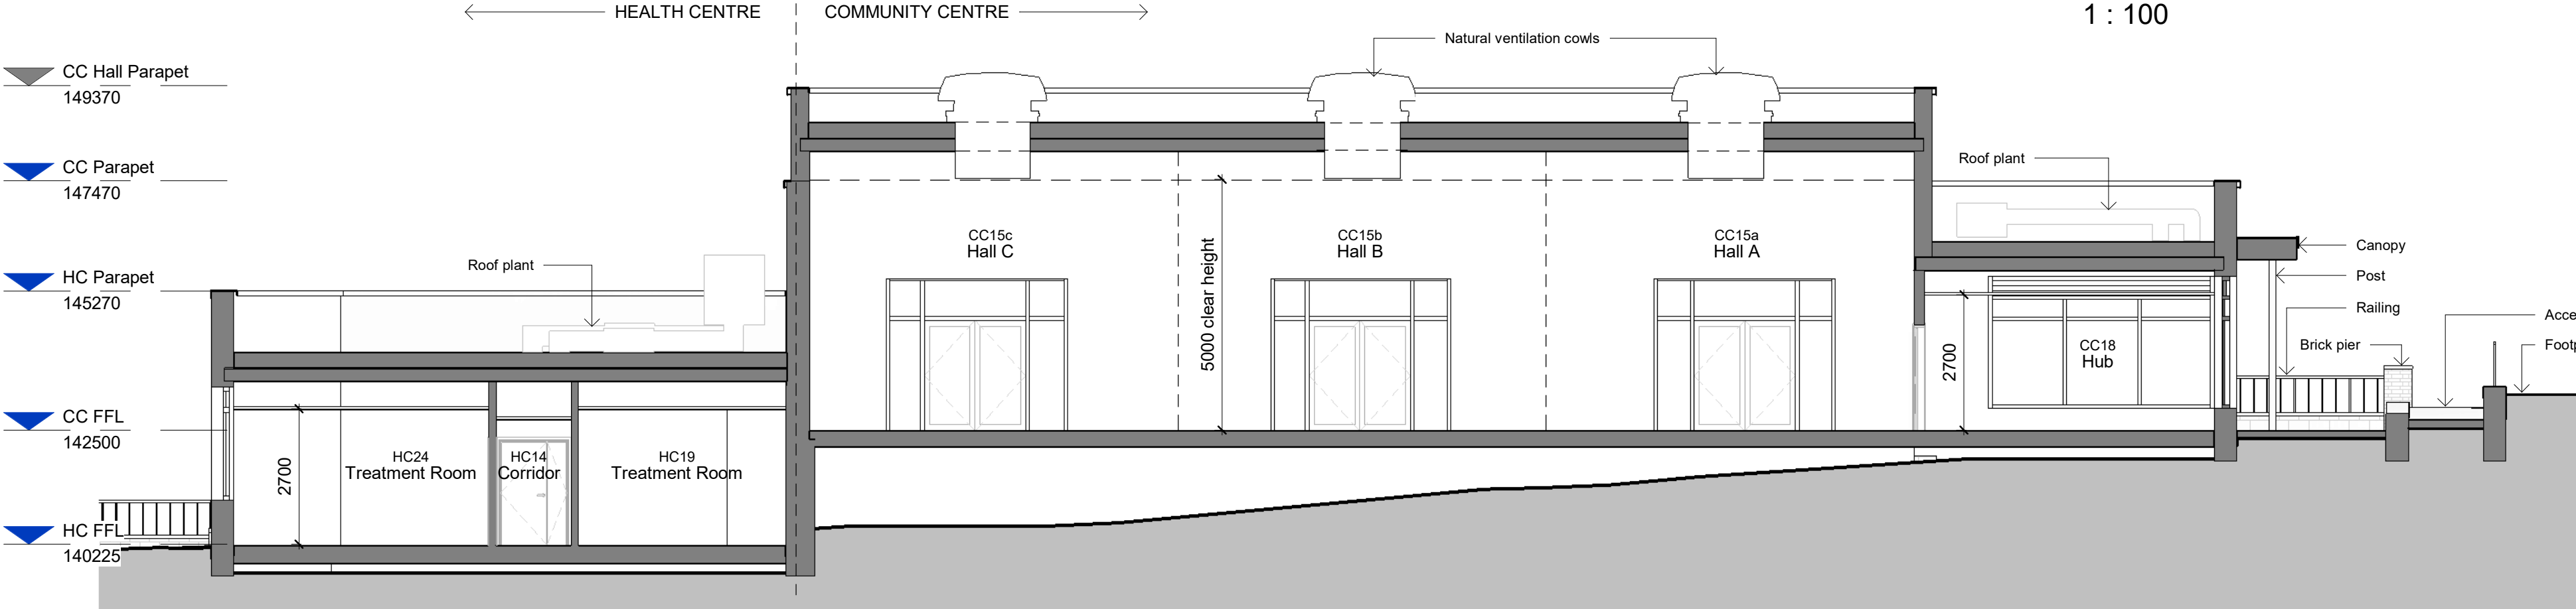

Section 2 N-S Through Hall
1 : 100

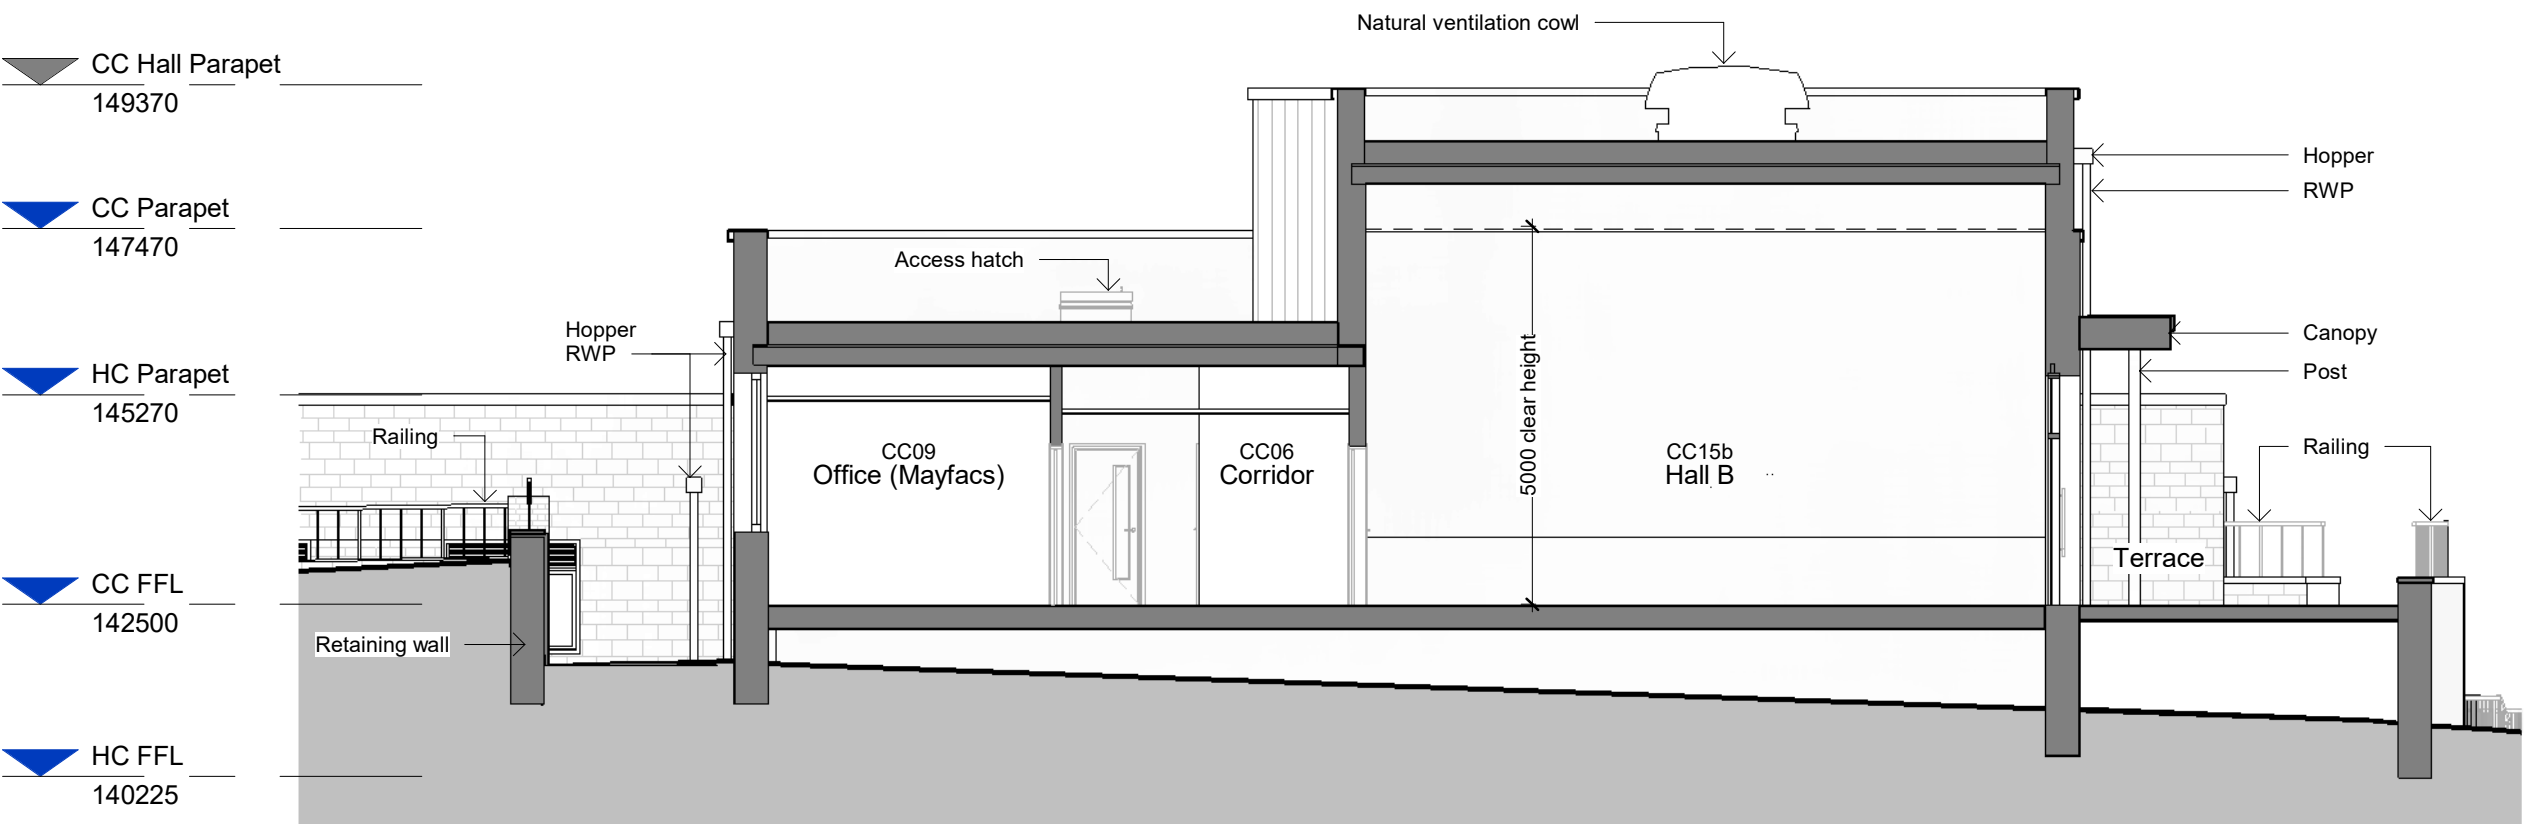

Section 4 W-E Through Hall
1 : 100

Note:
Do not scale this drawing. All levels and dimensions are to be checked on site. This drawing is to be read in conjunction with all relevant consultants' requirements, drawings and specifications. Any discrepancies between consultants' drawings to be reported to the Contract Administrator before any relevant work commences.

Copyright: 2023 Miller Bourne ©

Notes



CC Community Centre
HC Health Centre
FFL Finished Floor Level
RWP Rainwater pipe

Rev	Date	Description	Drawn	Checked	Issue Purpose
P01	03.05.24	First Issue	SC	PJH	
P02	14.06.24	Preliminary Plant Added, Hall Parapet Extended	SC	PJH	
P03	06.08.24	WIP issue following MMC system confirmation	SC	SC	
P04	10.09.24	Topography updated, HC soffit updated, Separating wall updated, Canopy posts added	SC	PJH	
P05	04.10.24	Plant shown, Notes added, PLANNING ISSUE	SC	CR	

Mayfield Community and Health Centre
Wealden District Council

Proposed GA Sections 1 of 2

Scale
1 : 100@ A1

Dwg Ref
P2048-MBA-ZZ-ZZ-D-A-3002-S1-P05

**MILLER
BOURNE
ARCHITECTS**

332 Kingsway
Hove
East Sussex
BN3 4QW
T:01273 411399
design@miller-bourne.co.uk
www.miller-bourne.co.uk