




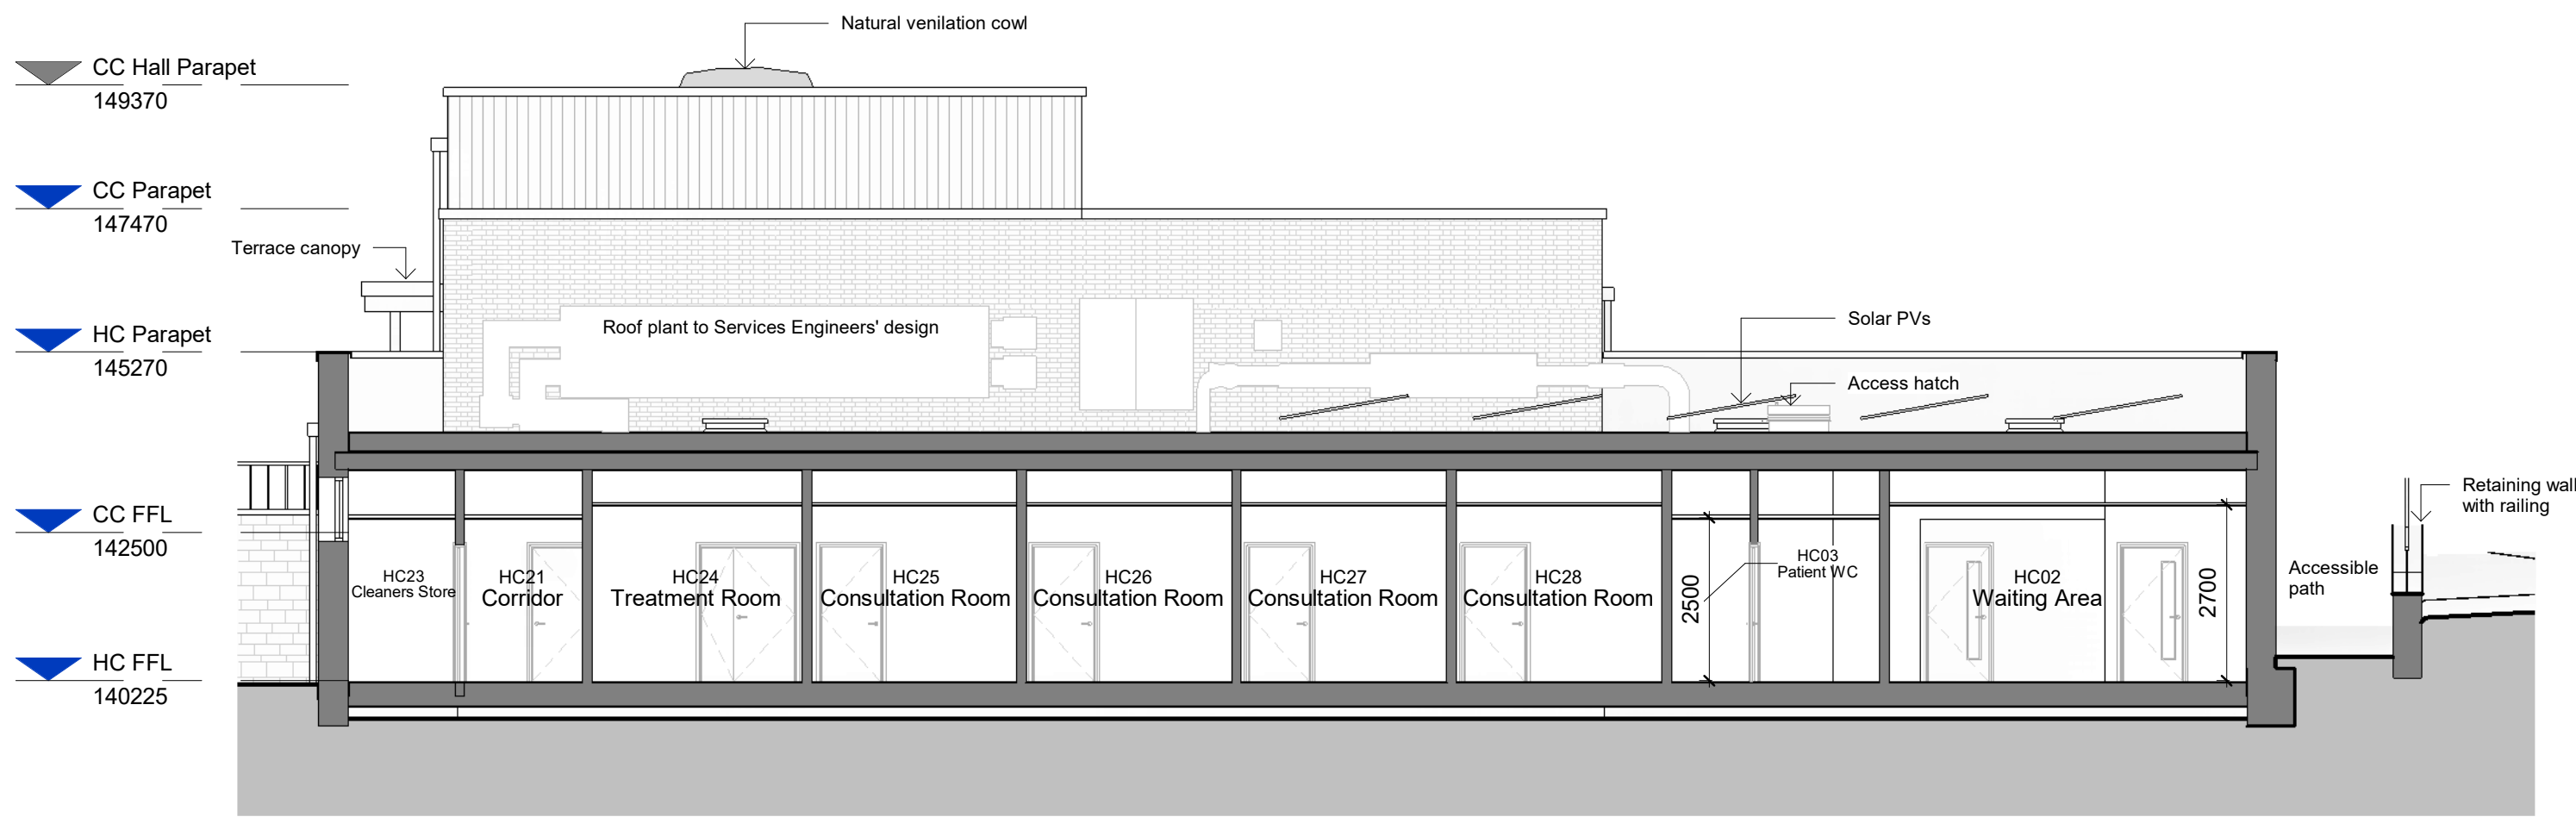


Section 5 E-W Health Centre
1 : 100

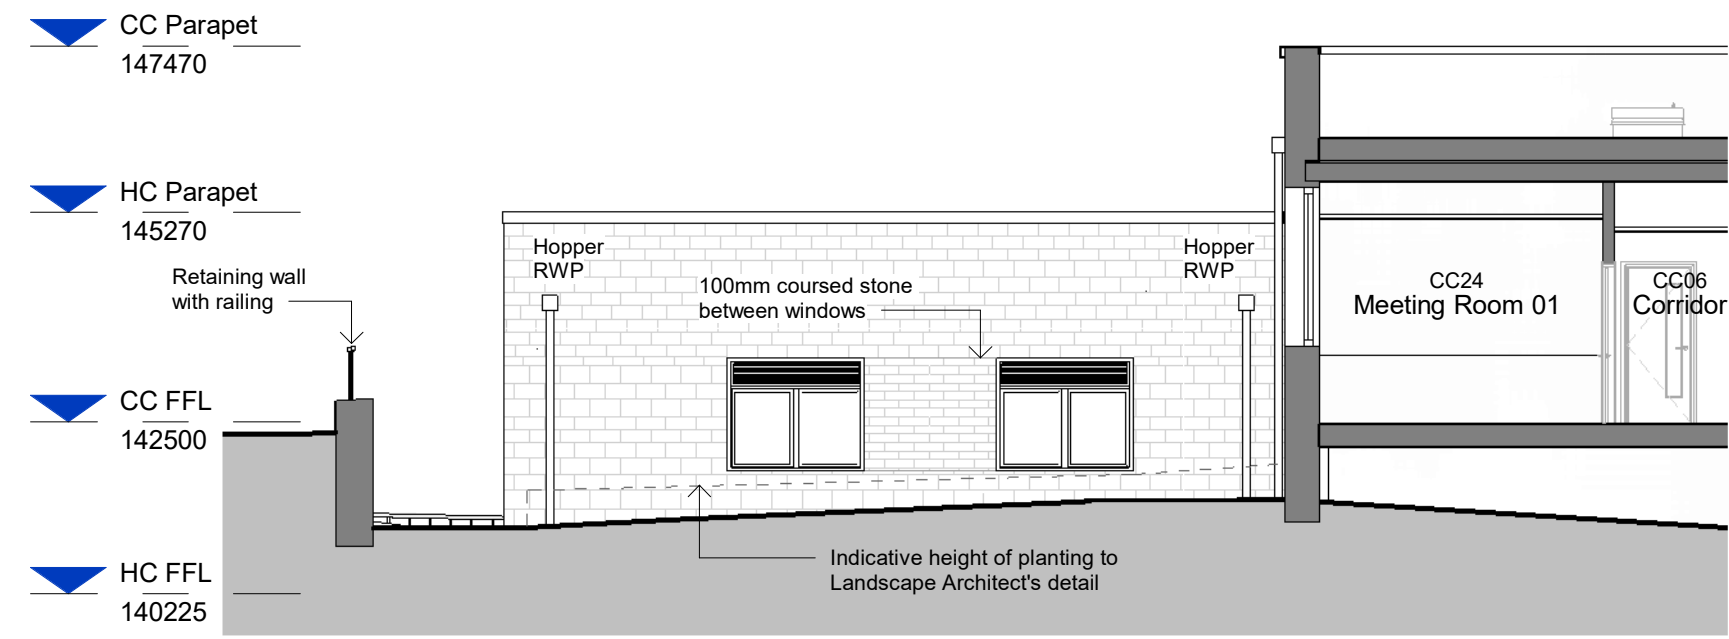


Section 6 Accessible Path, HC South
1 : 100

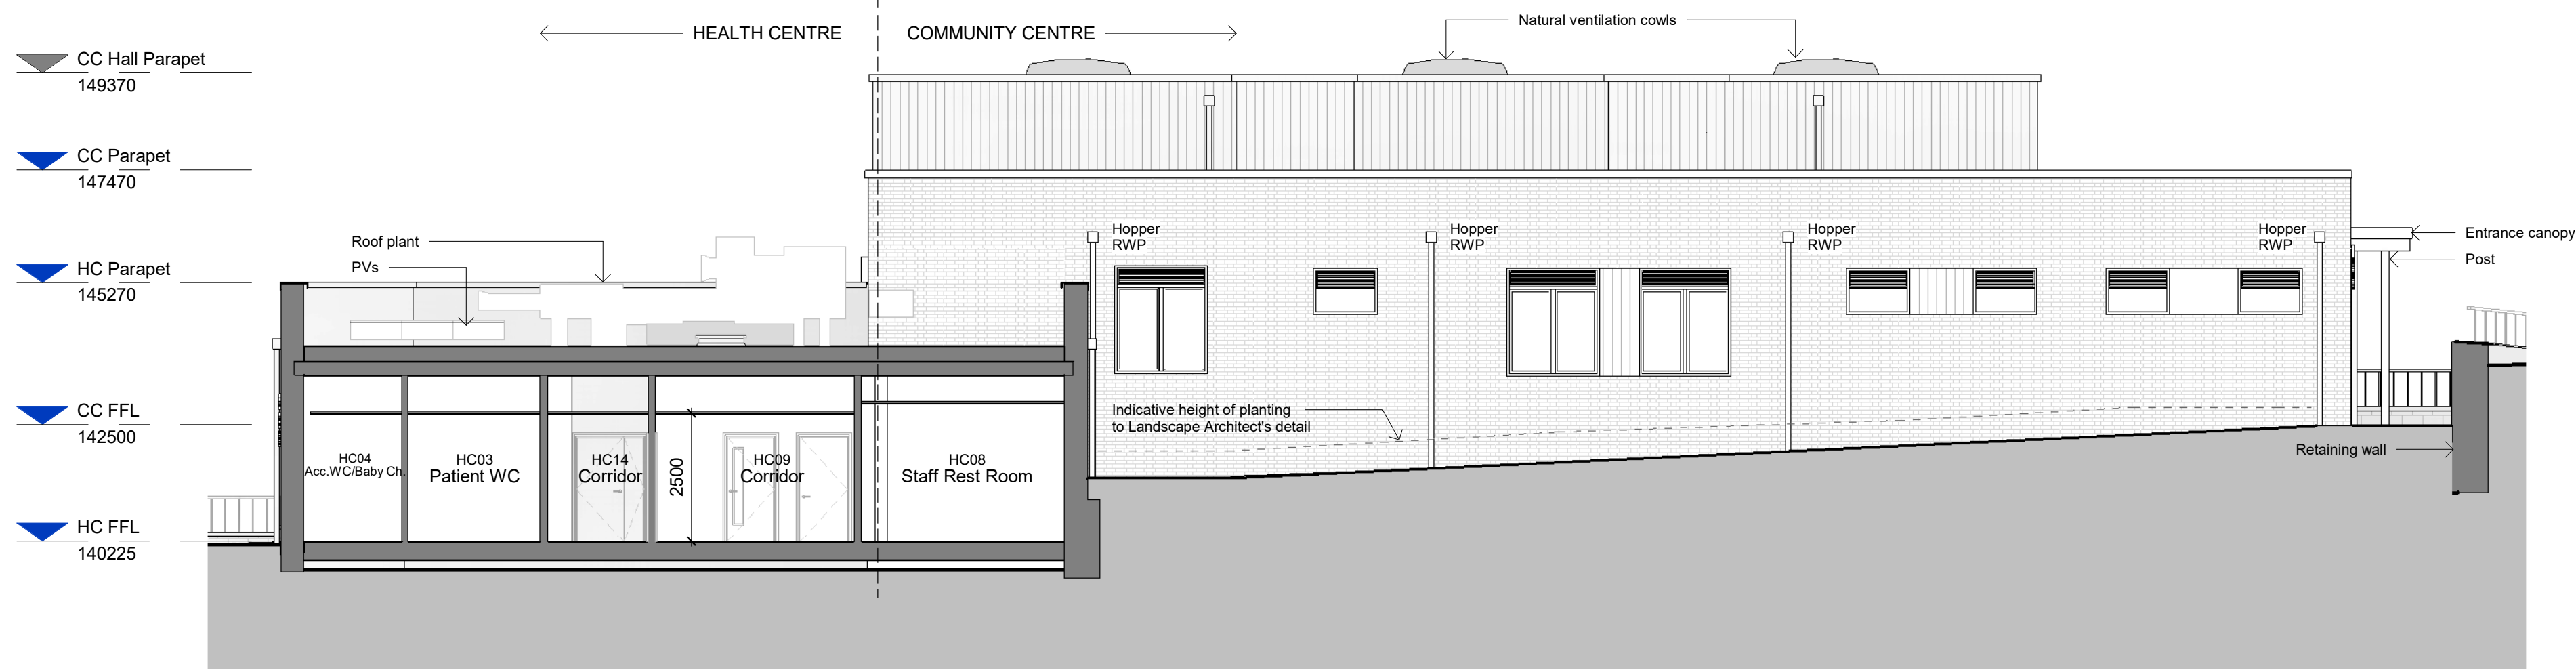

Section 7 West Accessible path
1 : 100

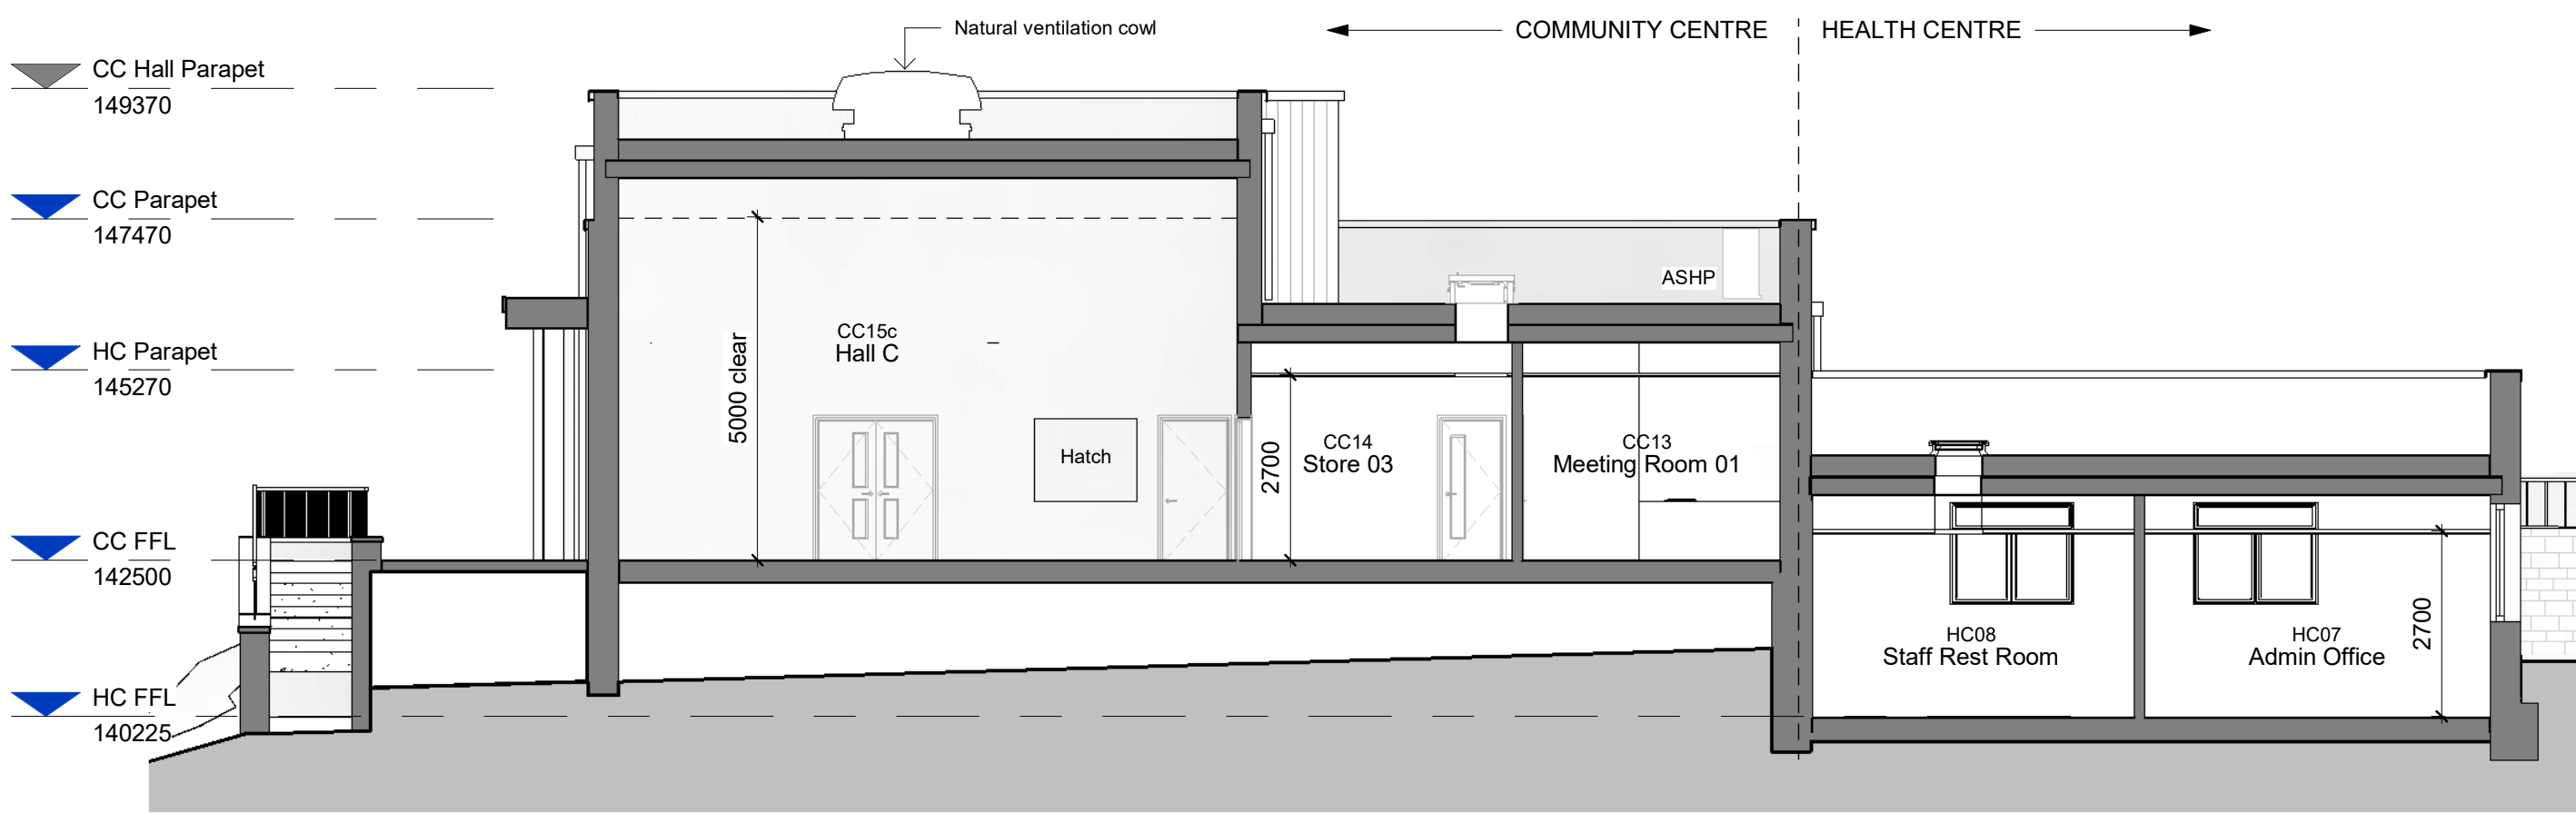

Section 8 W-E CC and HC Overlap
1 : 100

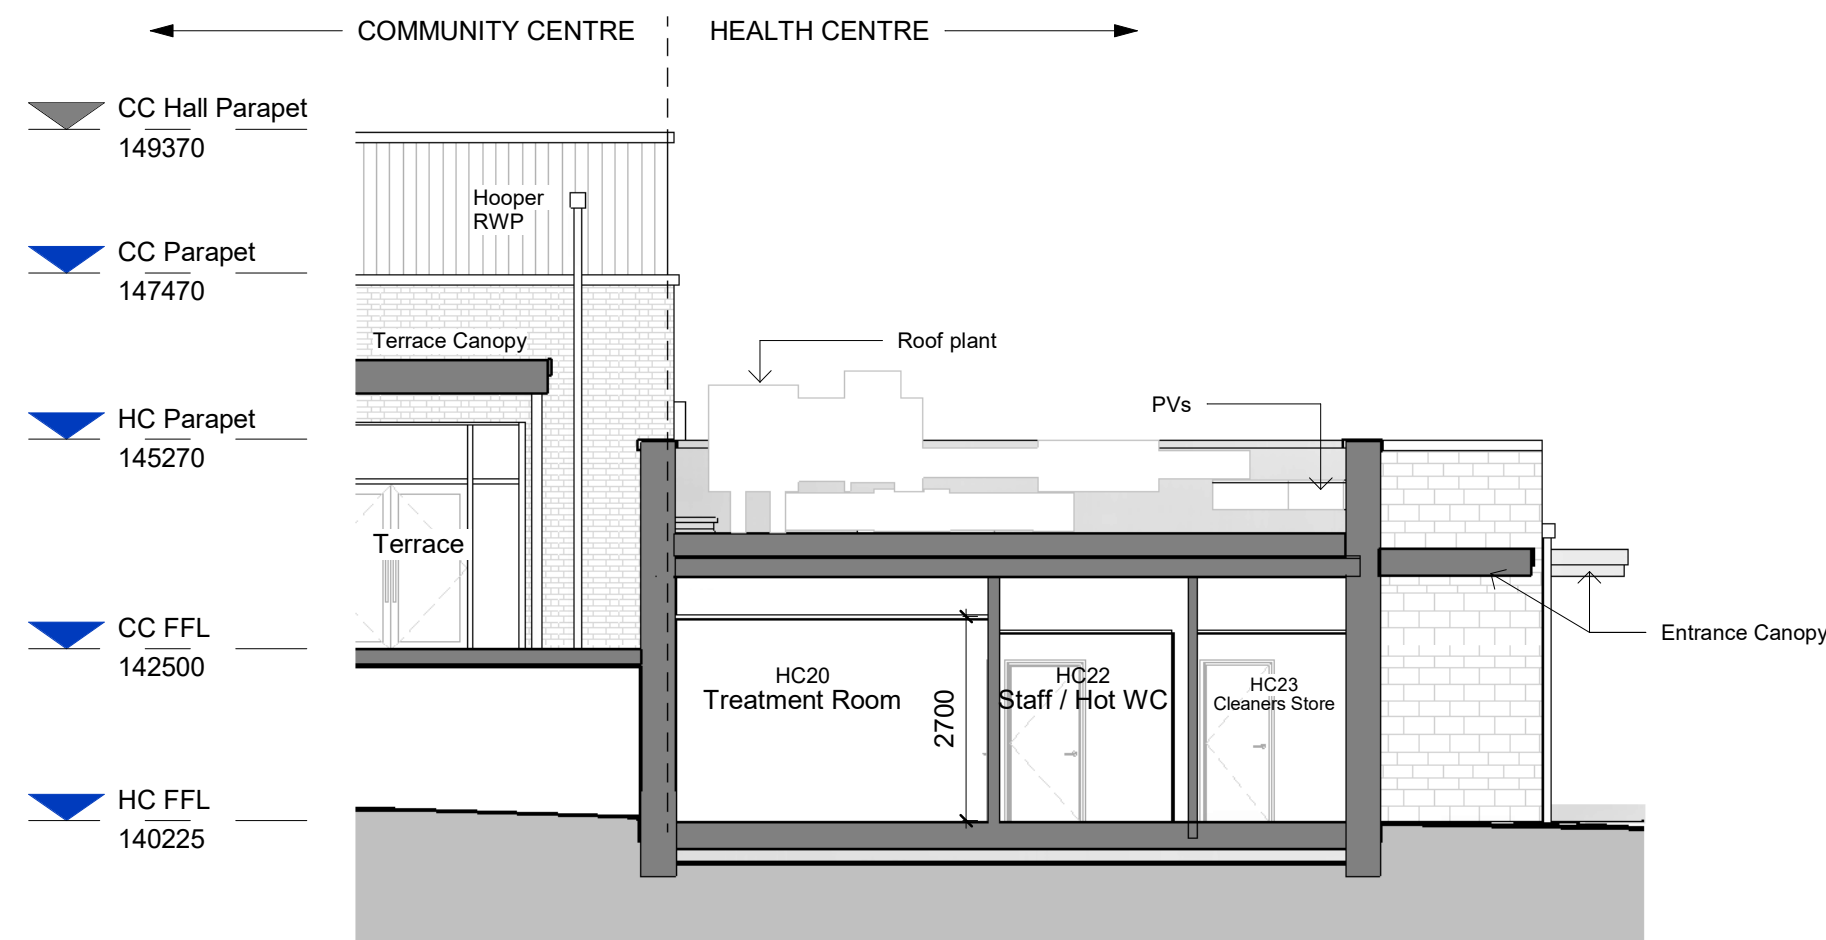

Section 9 HC- Terrace
1 : 100

Note:
Do not scale this drawing. All levels and dimensions are to be checked on site. This drawing is to be read in conjunction with all relevant consultants' requirements, drawings and specifications. Any discrepancies between consultants' drawings to be reported to the Contract Administrator before any relevant work commences.

Notes



CC Community Centre
HC Health Centre
FFL Finished Floor Level
RWP Rainwater pipe

Rev	Date	Description	Drawn	Checked	Issue Purpose
P01	06.08.24	First Issue	SC	SC	
P02	10.09.24	Topography updated, HC soffit updated, Separating wall updated, Canopy posts added	SC	PJH	
P03	04.10.24	Plant shown, Notes added, PLANNING ISSUE	SC	CR	

PLANNING	Mayfield Community and Health Centre Wealden District Council	
	Proposed GA Sections 2 of 2	
	Scale 1 : 100@ A1	Dwg Ref P2048-MBA-ZZ-ZZ-D-A-3003-S1-P03

**MILLER
BOURNE
ARCHITECTS**

332 Kingsway
Hove
East Sussex
BN3 4QW
T:01273 411399
design@miller-bourne.co.uk
www.miller-bourne.co.uk