


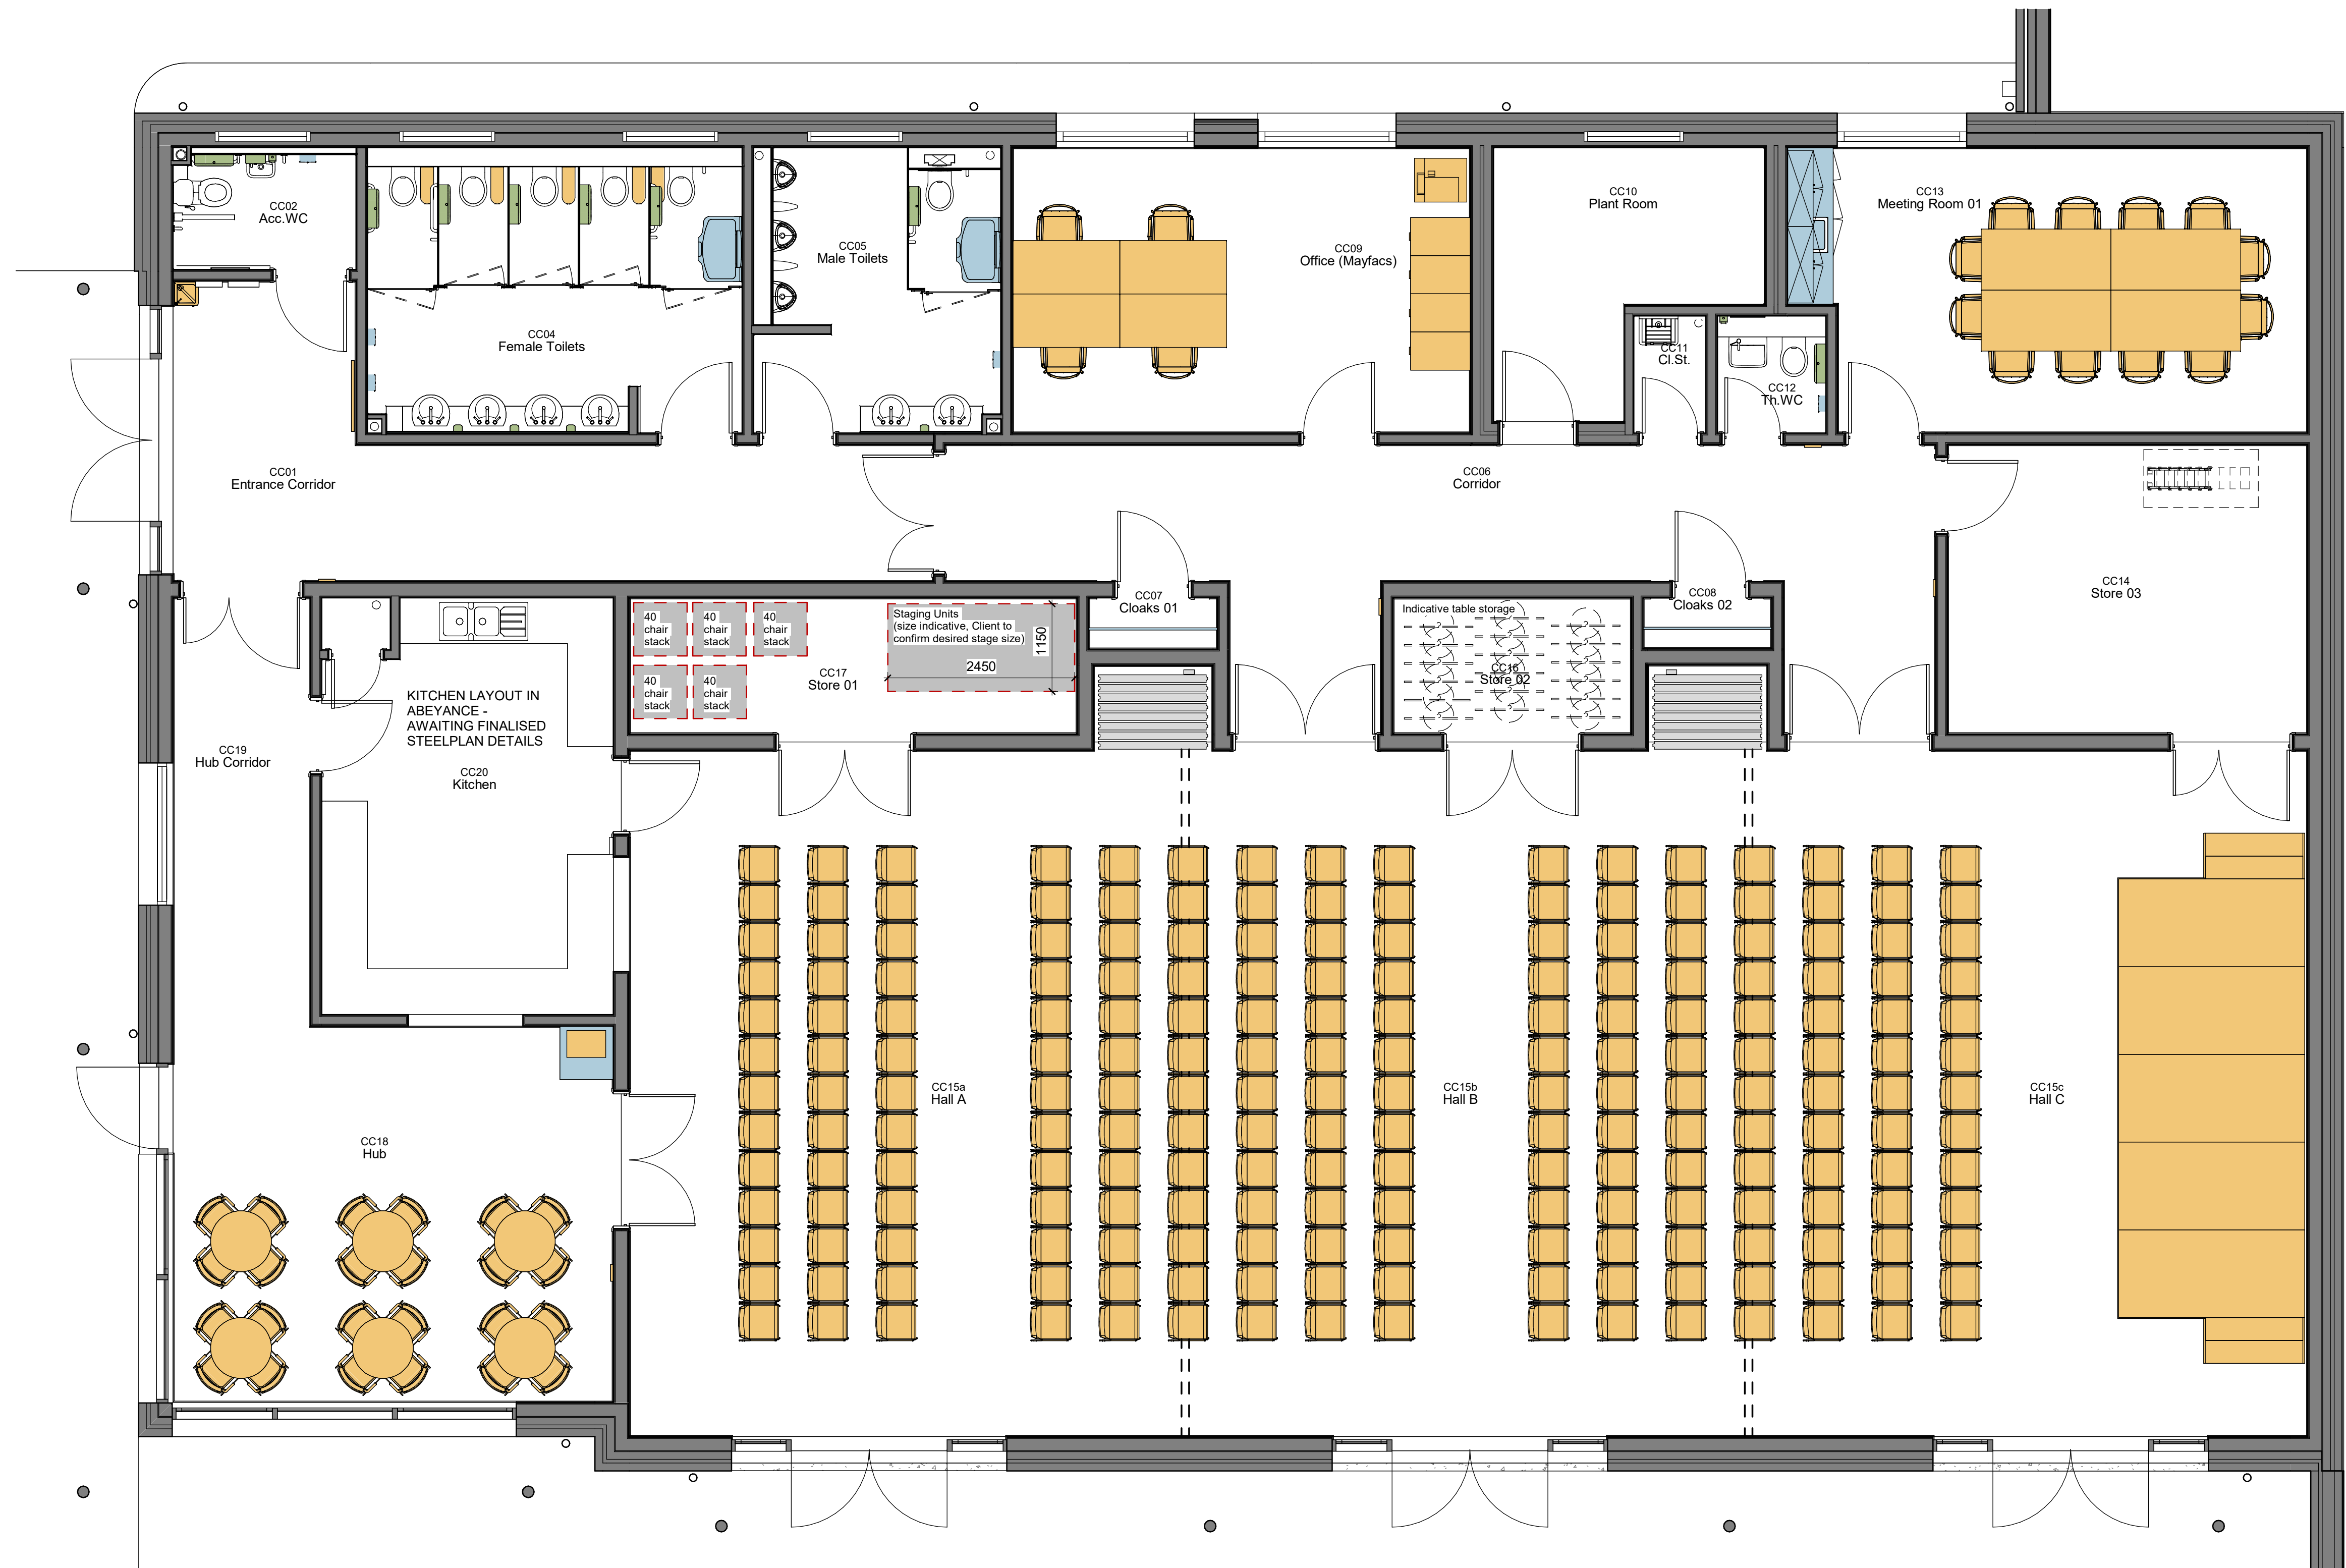

Community Centre Furniture Plan - Overview
1 : 50

For full FF&E layouts and schedules for each room see individual
room layouts 4100-4111